


**REVISION OF CITY OF
BEAVERTON STANDARD
DRAWING NO. 615
10-25-04**

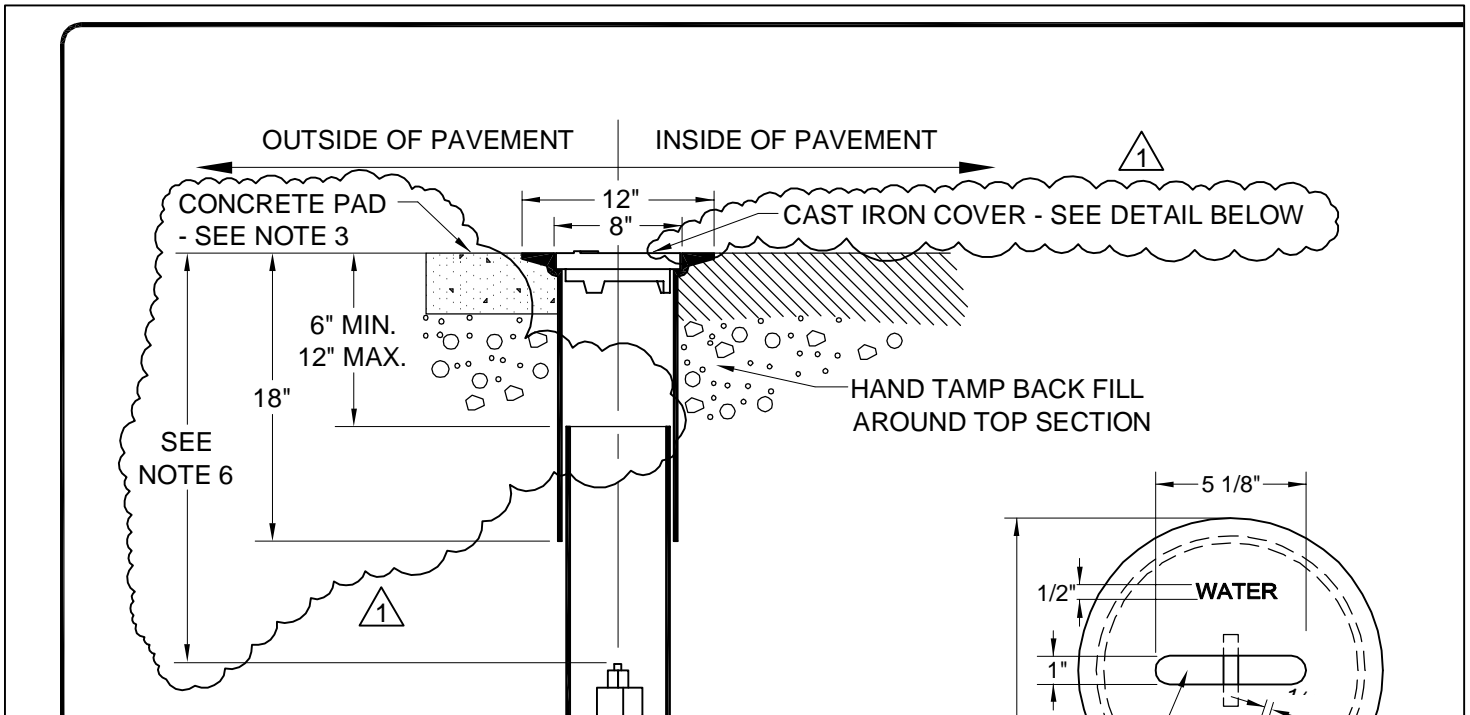

**ATTENTION! THIS DRAWING REPLACES
DRAWING NO. 615, DATED 6-10-04**

- △ 1 CHANGED DIMENSIONS THAT INDICATED THE OVERLAP OF THE TOP SECTION AND PIPE EXTENSION TO NEW DIMENSIONS THAT INDICATE DEPTH FROM FINISH GRADE TO TOP OF PIPE EXTENSION. REVISED AND RELOCATED CONCRETE PAD AND CAST IRON COVER CALL-OUTS.